



MAKE CLEAN LINE  
 SAVING AREA AS MUCH AS  
 POSSIBLE AND ALL DIMENSIONS

SHIT. 7 - [unclear]


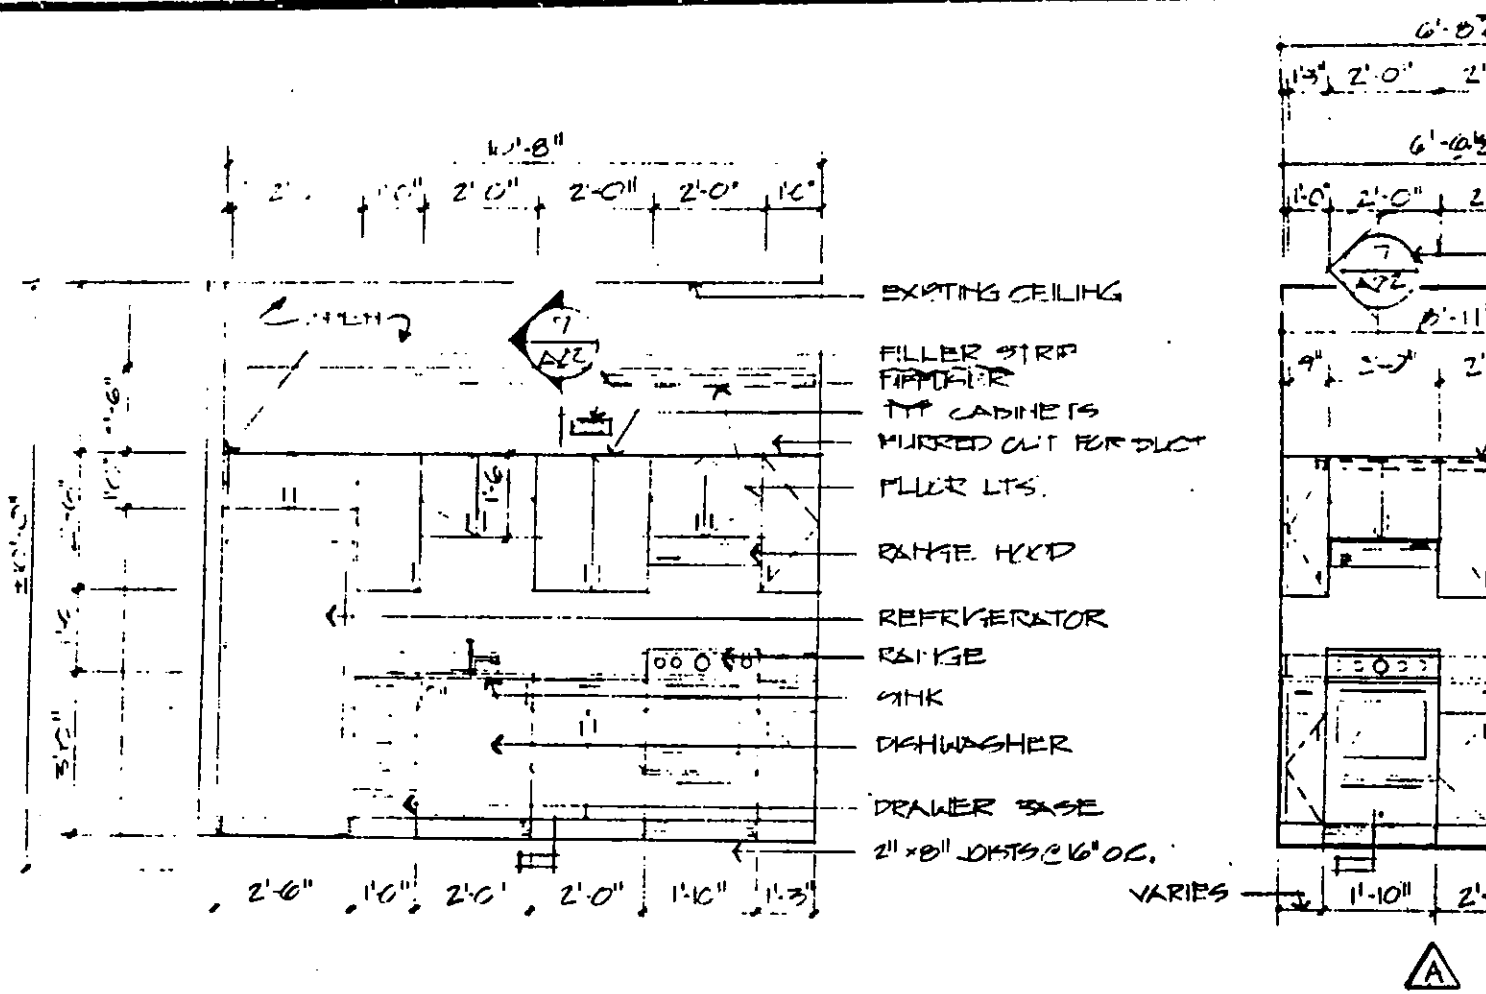


① KITCHEN ELEVATION  
 2'10" = 1'-0"

② KITCHEN  
 7'10" = 1'-0"

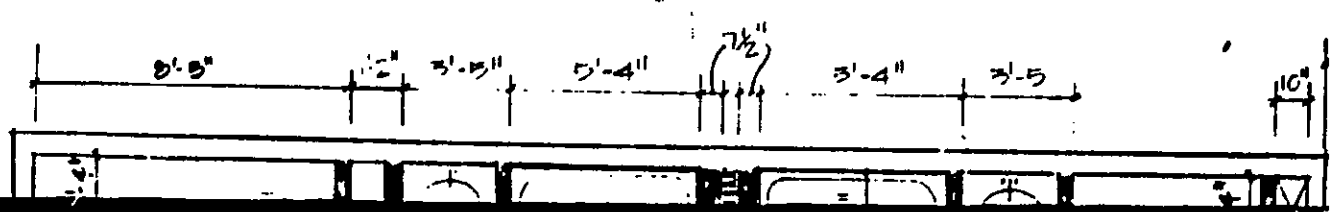

BKH 142 PG 895

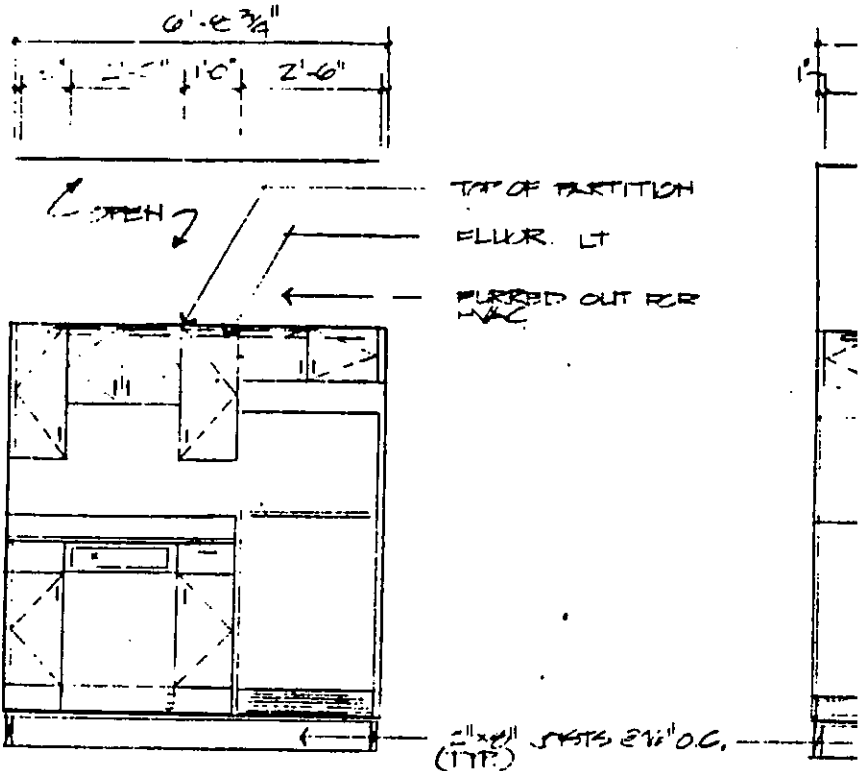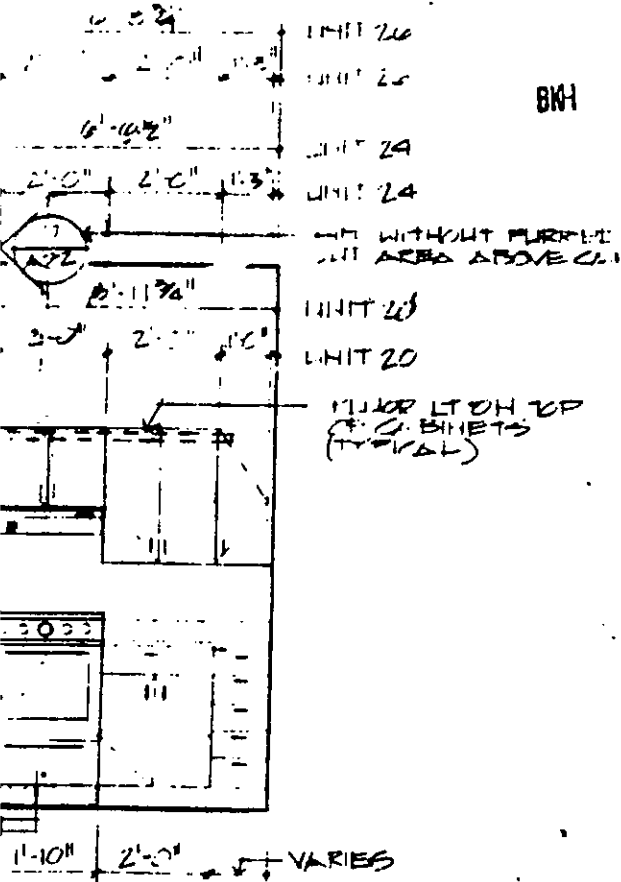



A

B


KITCHEN ELEVATIONS SEE FOR NOTES AND DIM'S NOT SHOWN

K17 2/10

 

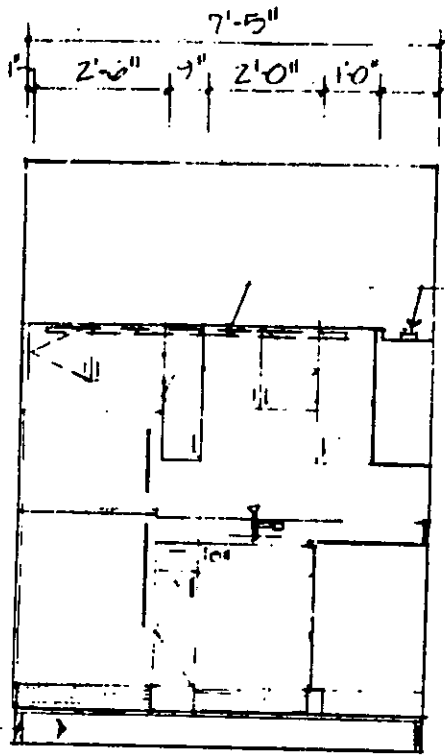



△ A

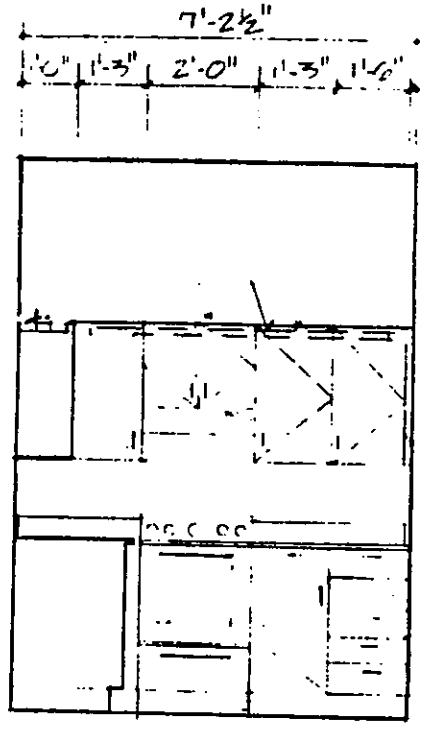

△ B

③ KITCHEN ELEVATIONS SEE ① FOR NOTES AND DIMS NOT SHOWN  
 5/10' = 1'-0"

 

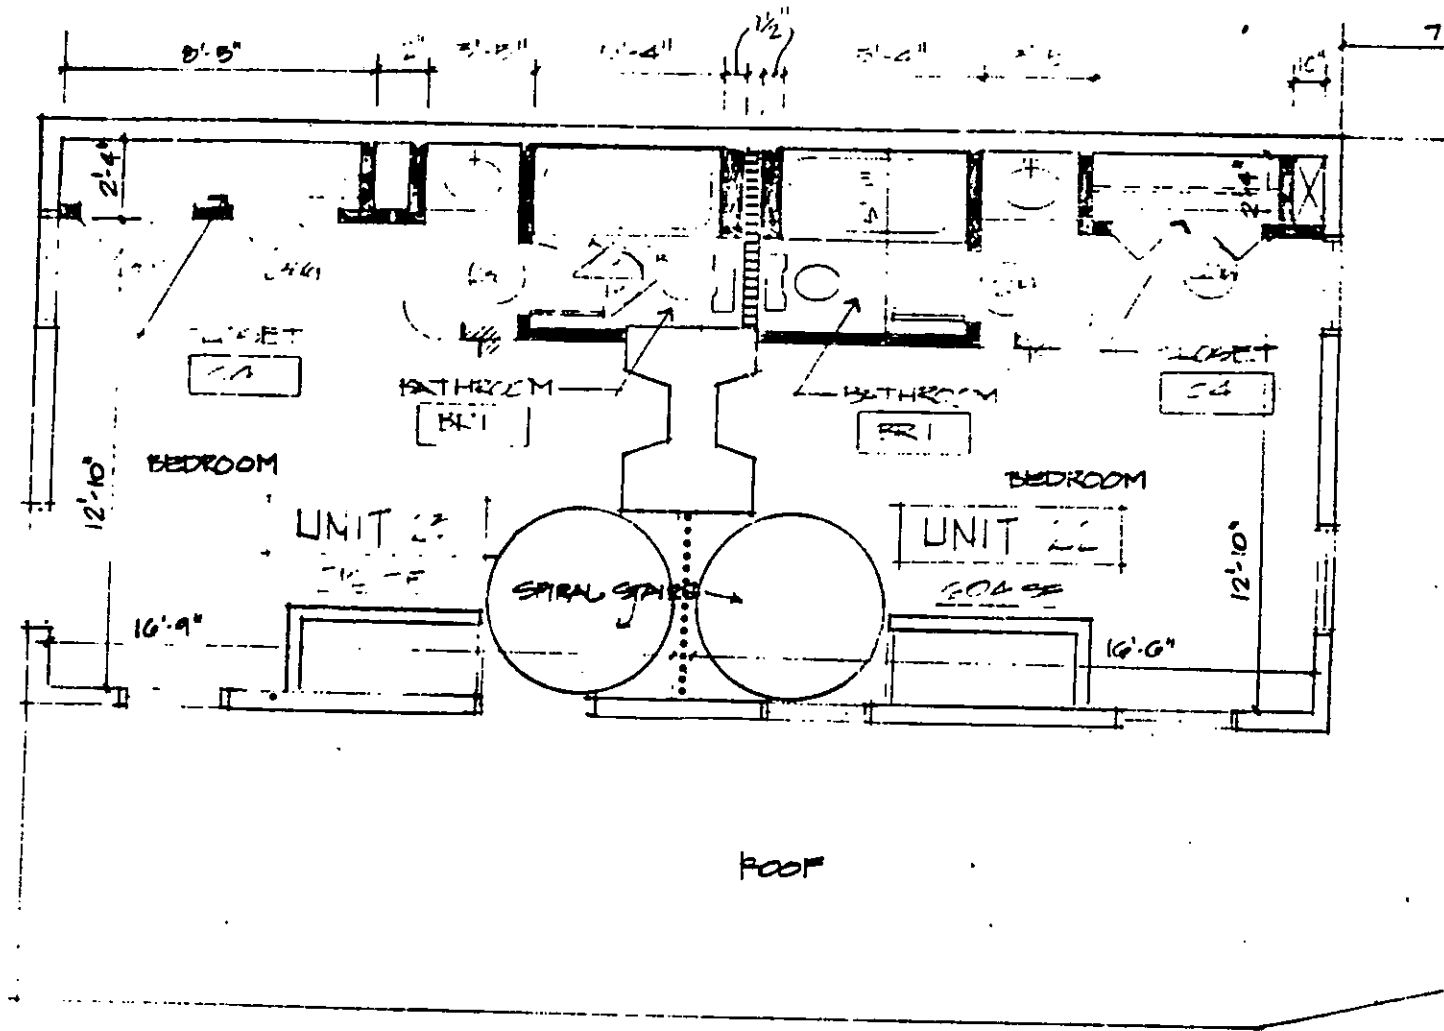


4 PLAN OF 2ND FLOOR - HOUSE 313 MEETING STREET  
 1/4" = 1'-0"







LOSET  
C2

LOSET  
C2

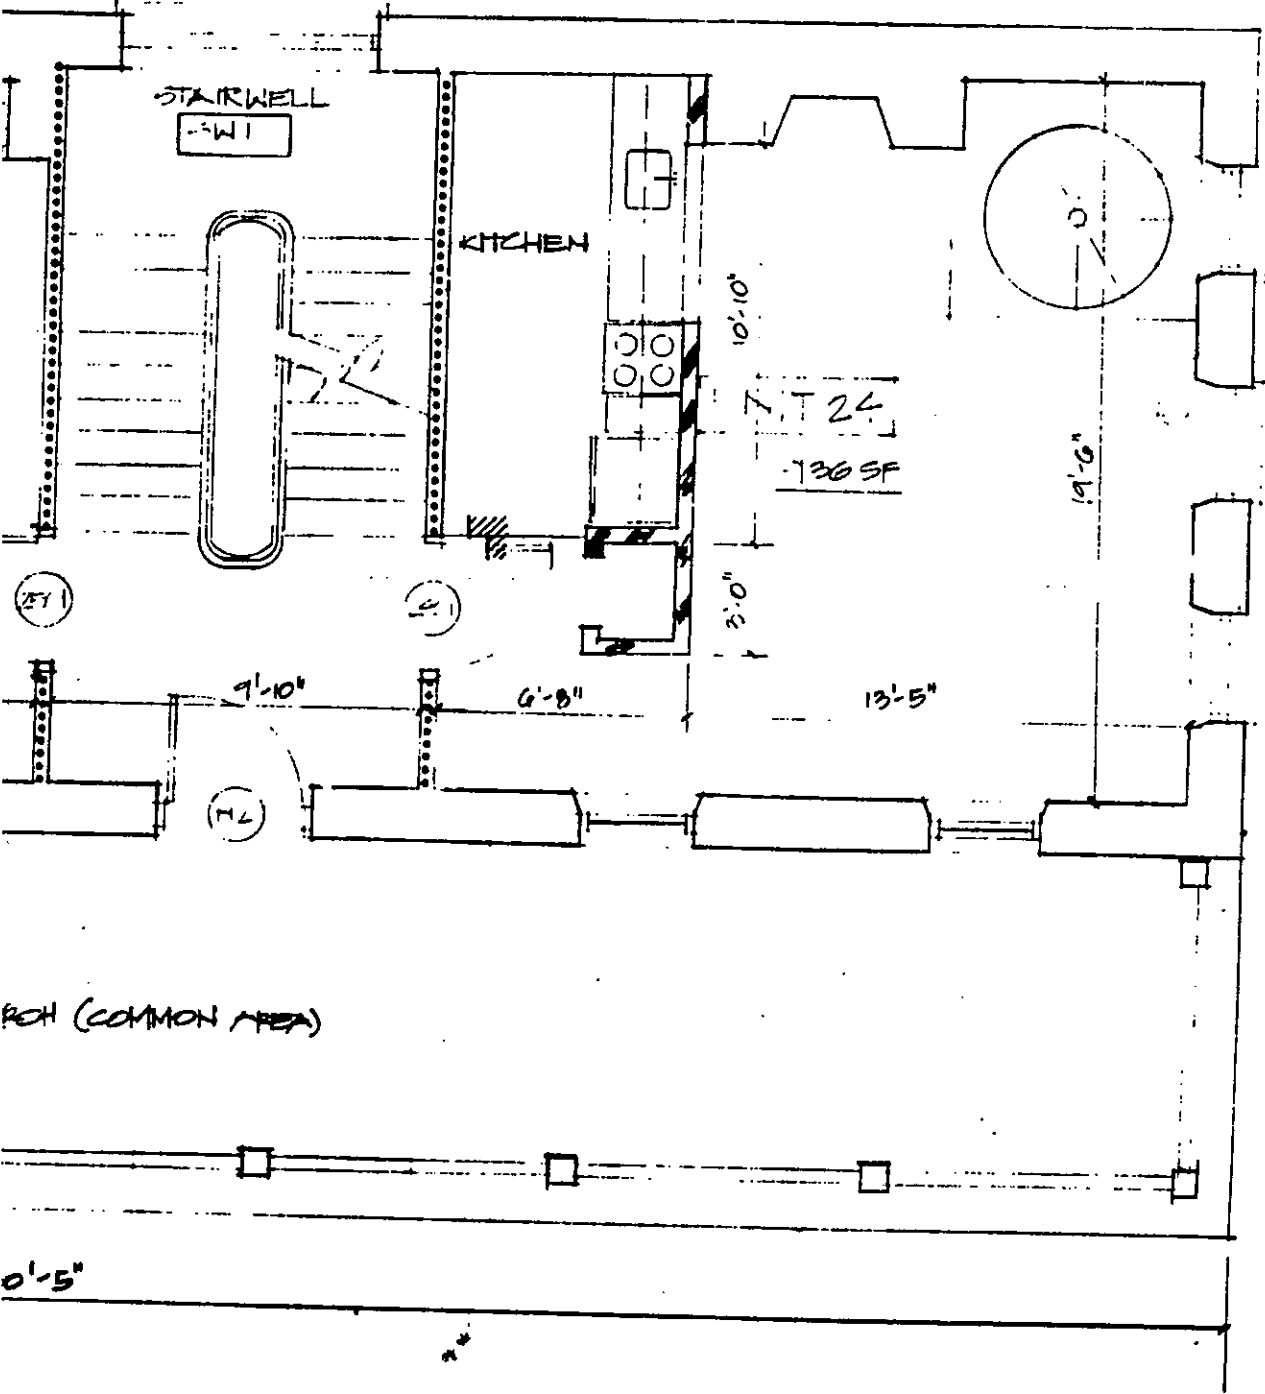


SHT. 8 12/26/84





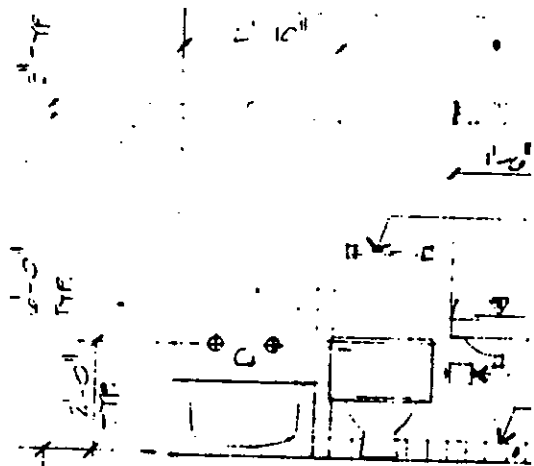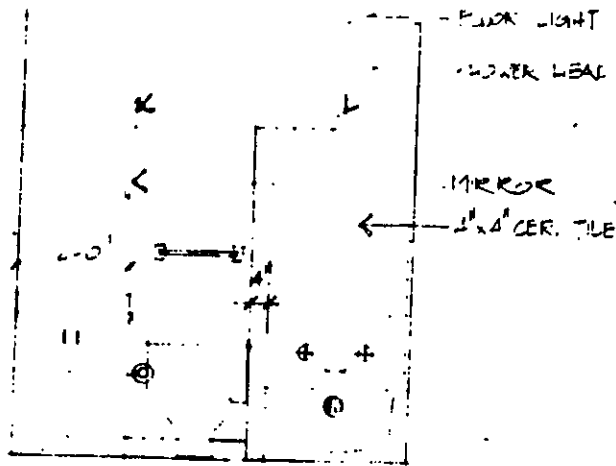

① BATHROOM ELEVATION  
1/8" = 1'-0"

② BATHROOM EI  
1/8" = 1'-0"

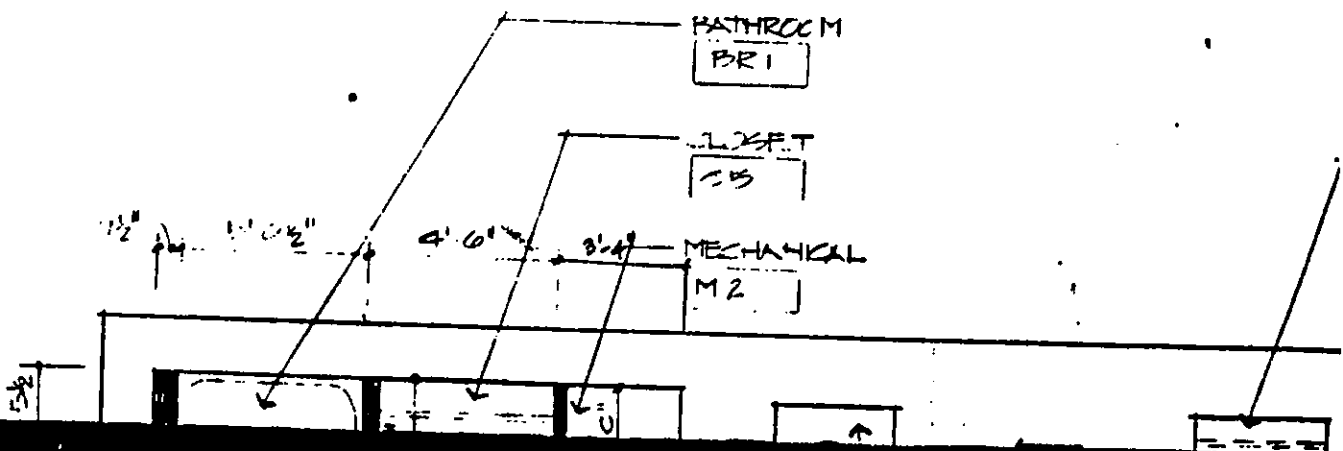


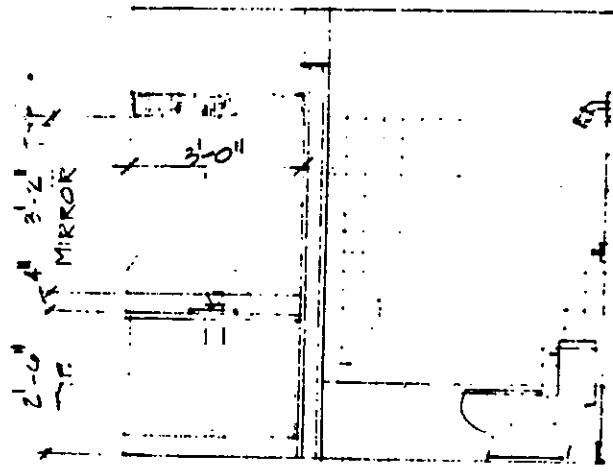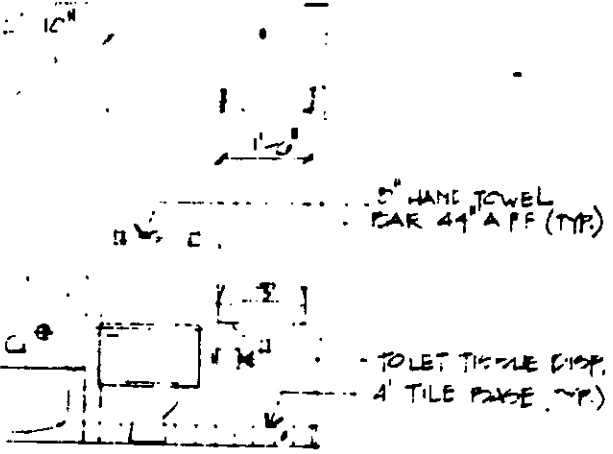


A

TRF.COM ELEVATION  
= 1'-0"


3 BATHROOM ELEVATIONS  
= 1'-0"

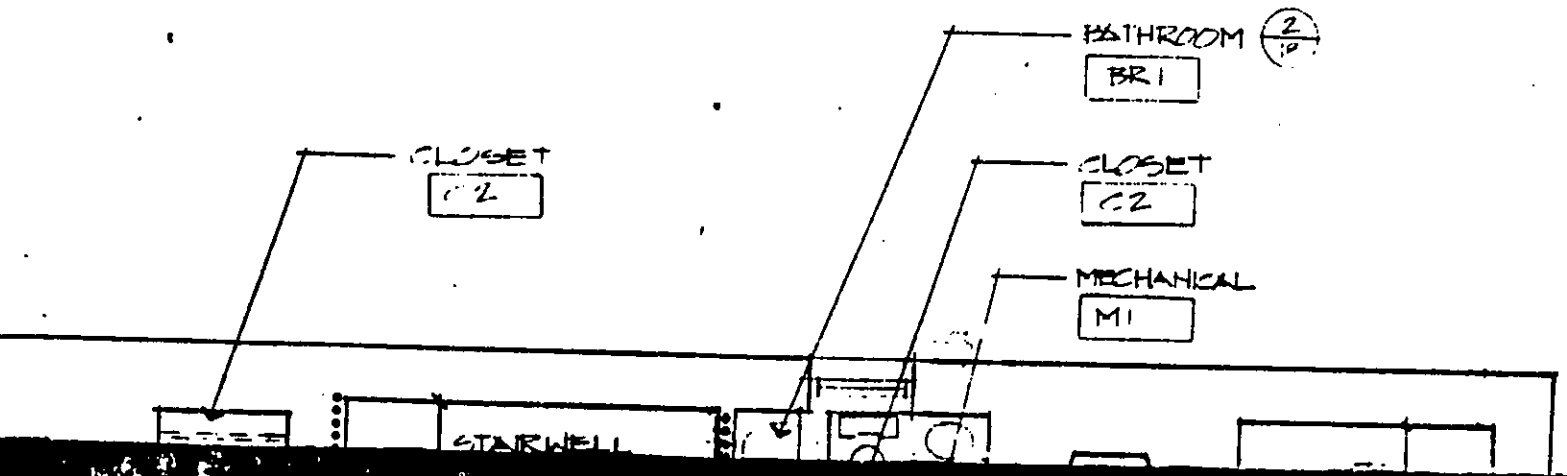

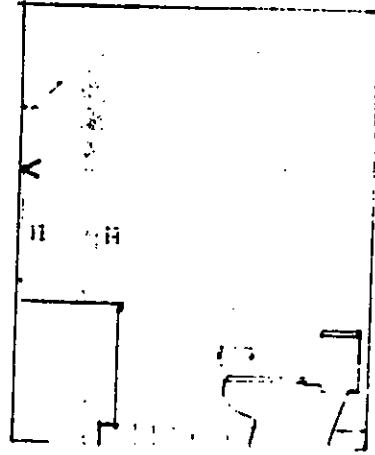


20" W MIRROR

4 BATHROOM ELEVATION  
 1/8" = 1'-0"

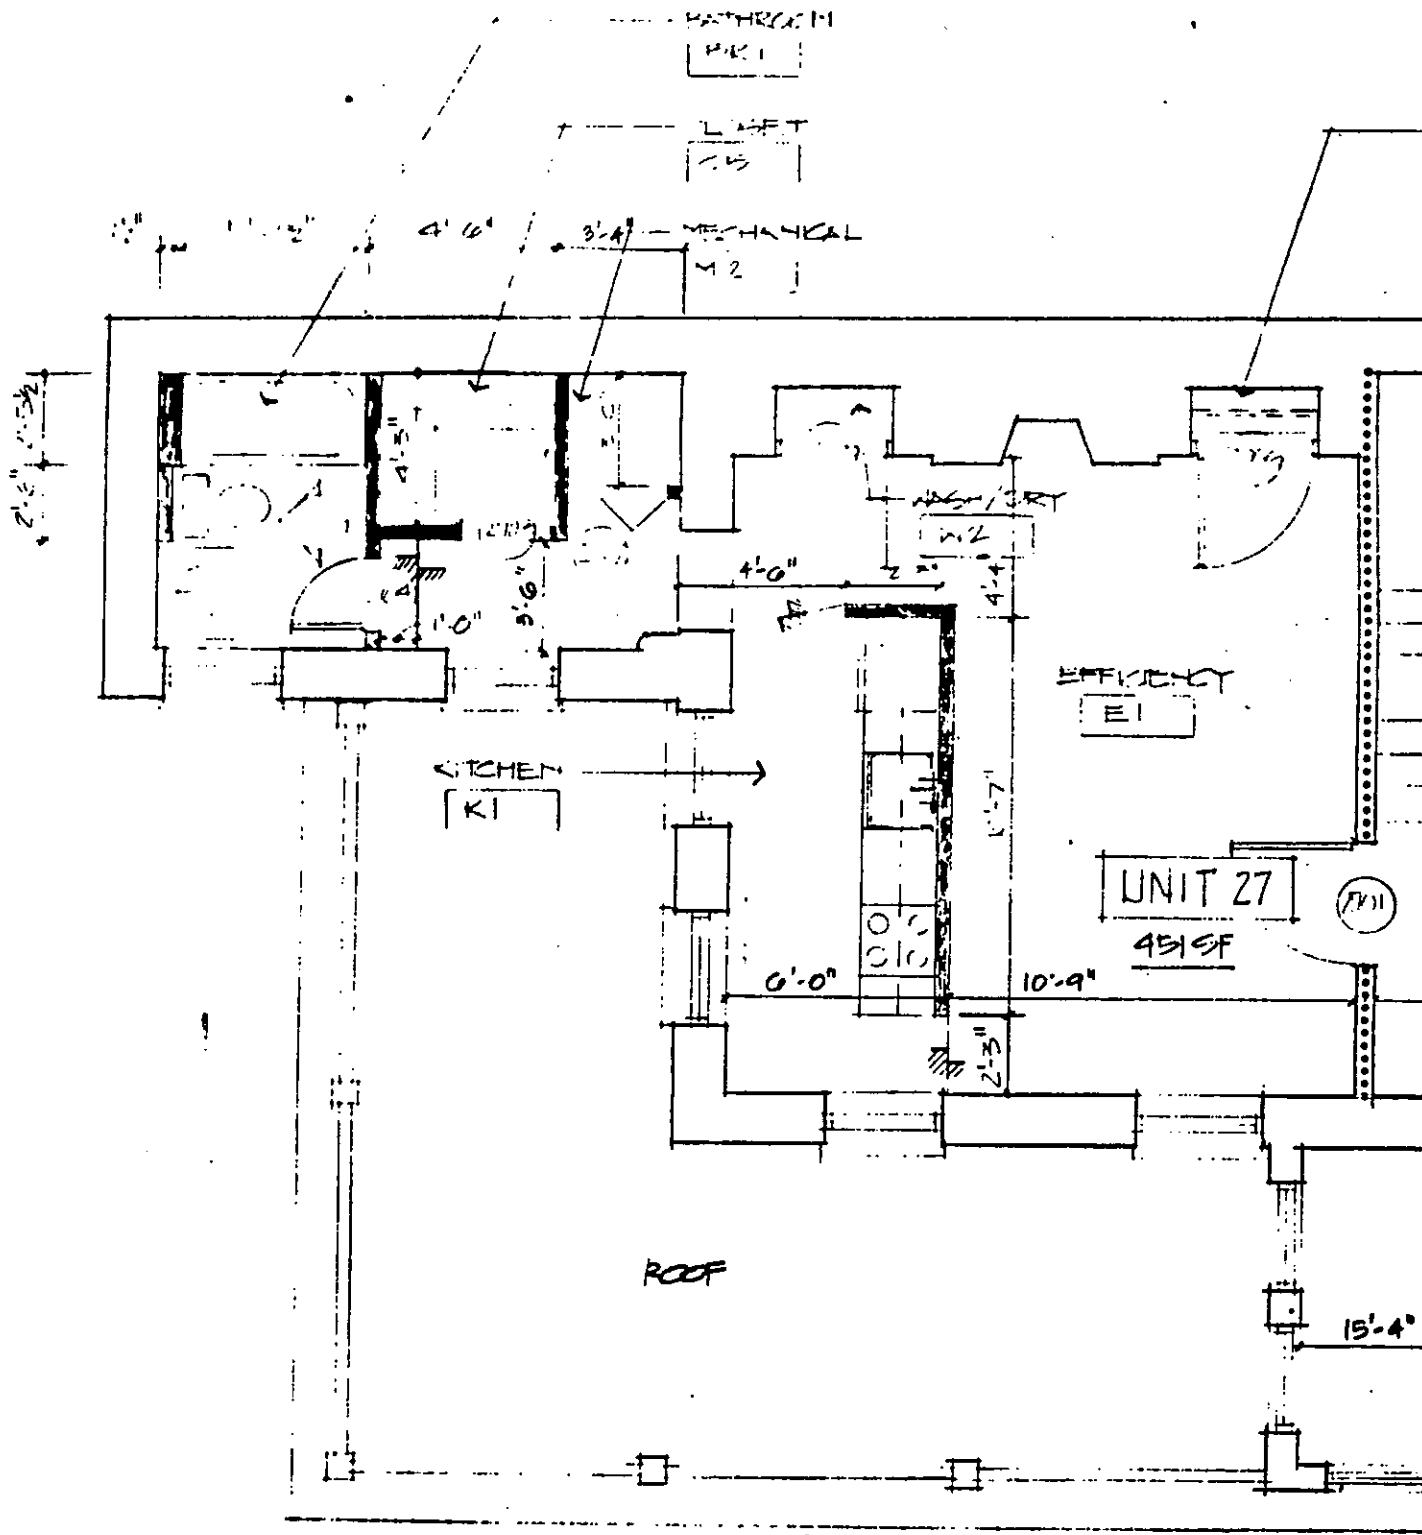


PLAN - 3RD FLOOR - HOUSE 313 MEETING STR  
 14' = 1'-0"



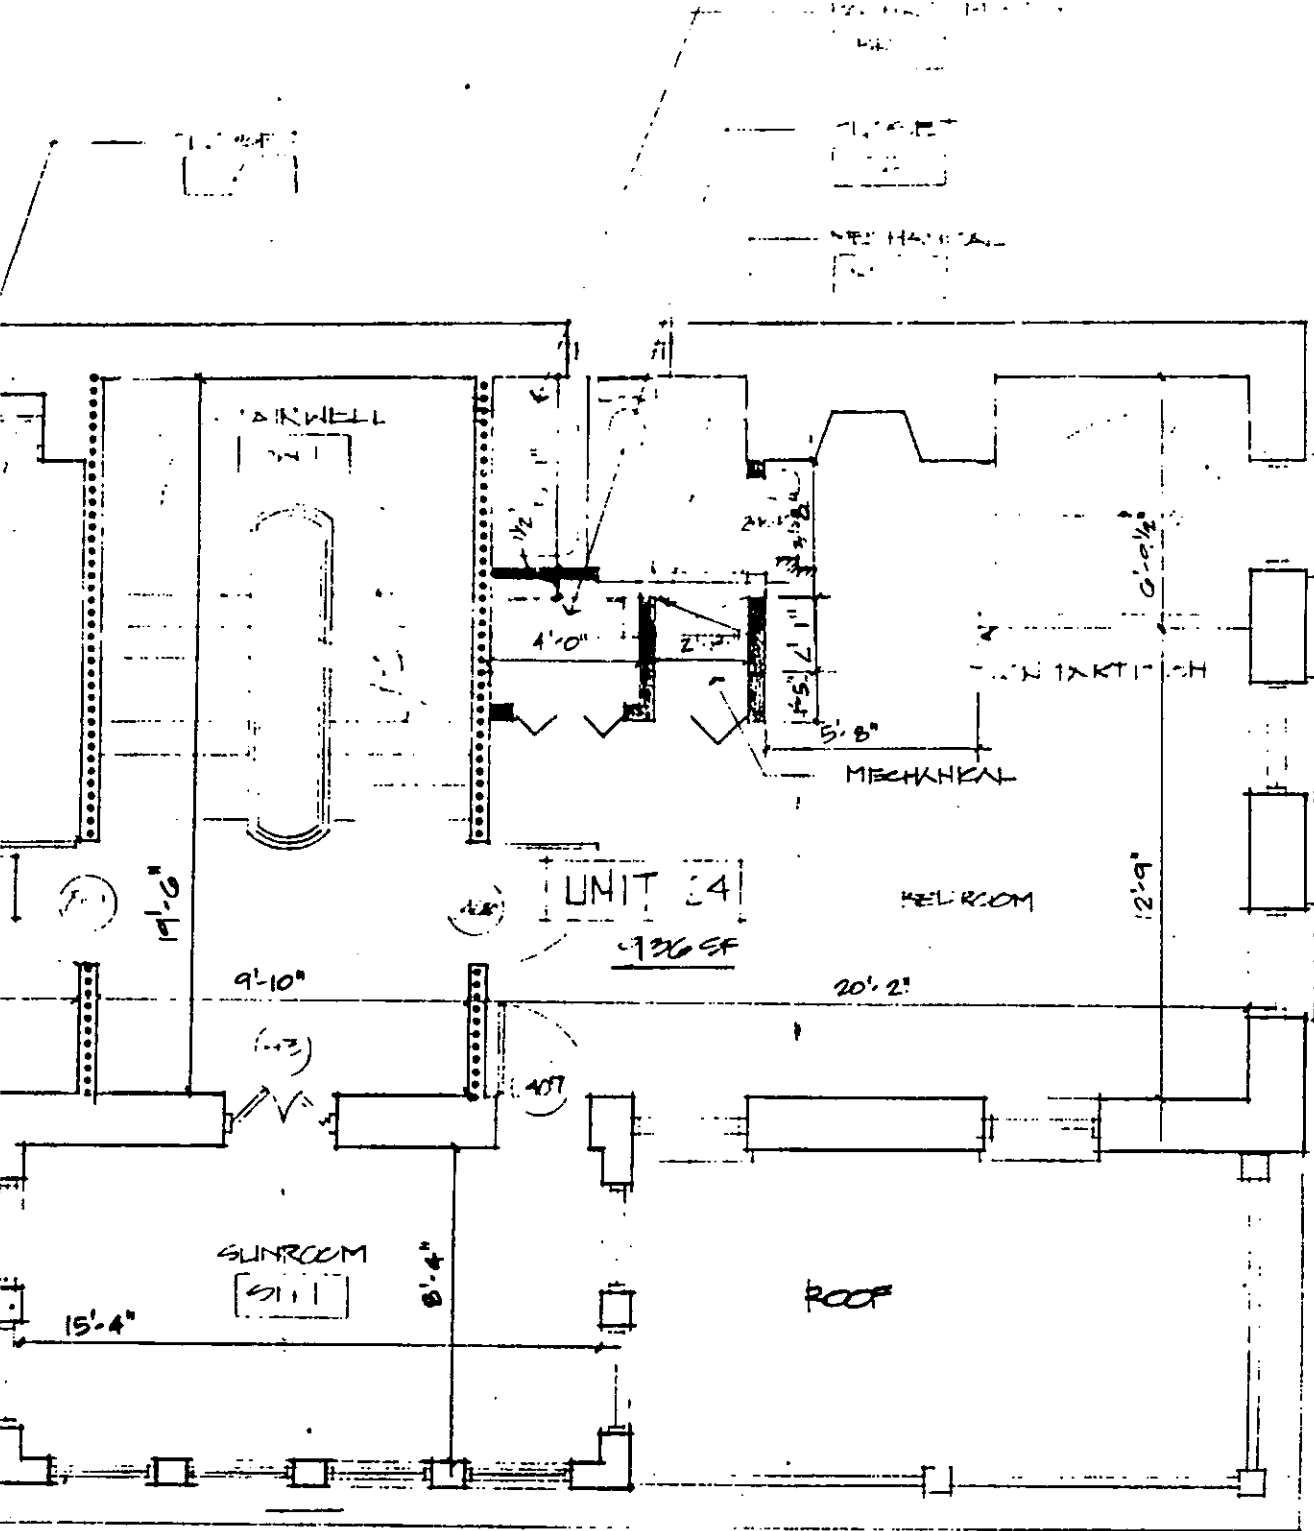



STREET

Document Continues  
Use Manual Search!

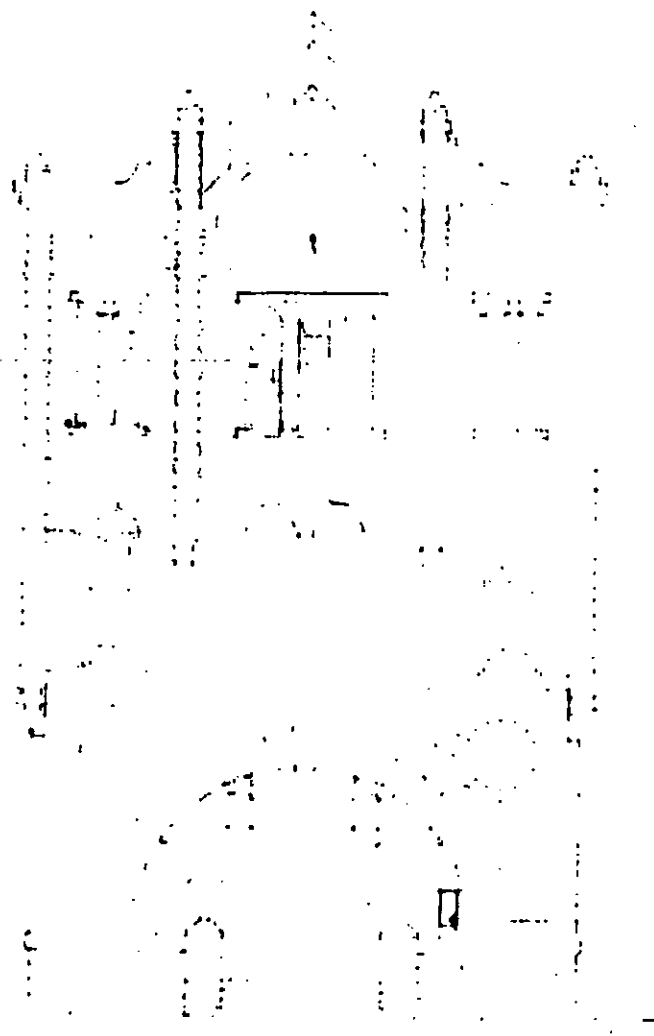


MEETING ST. ELEVATION 309 MEETING ST.

SCALE 1/2" = 1'-0"

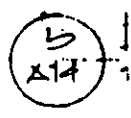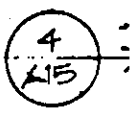

SCALE


1/2" = 1'-0"

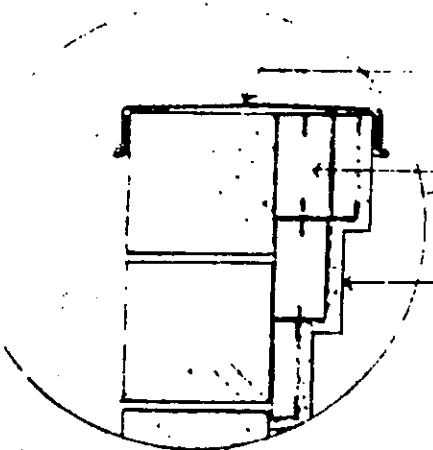

METAL COPING CENTER  
 1/2" METAL STUDS  
 PLASTER OVER METAL LATH

4 DETAIL AT STARTOWER

1/2" = 1'-0"

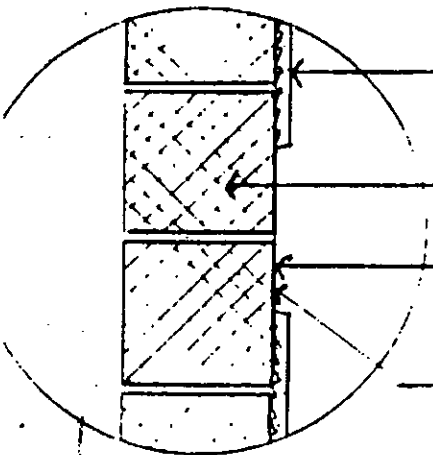

PLASTER OVER METAL LATH  
 8" CMU  
 PAINTED REVEAL TO MATCH SIZE AND LOCATION OF ON EXISTING MASONRY  
 PLASTER OVER METAL LATH



SCALE 1/2" = 1'-0"



5 DETAIL AT STARTOWER

1/2" = 1'-0"

SEE DRAWING FOR  
 LAYOUT (SEE ELEC DWG)


STREET

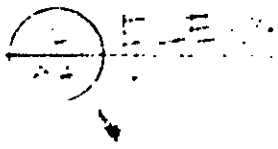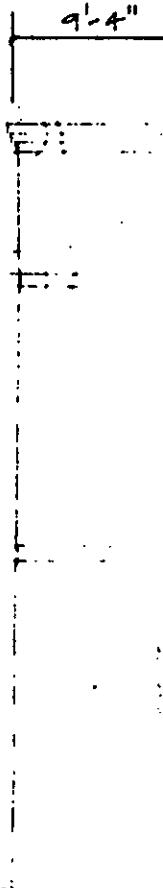

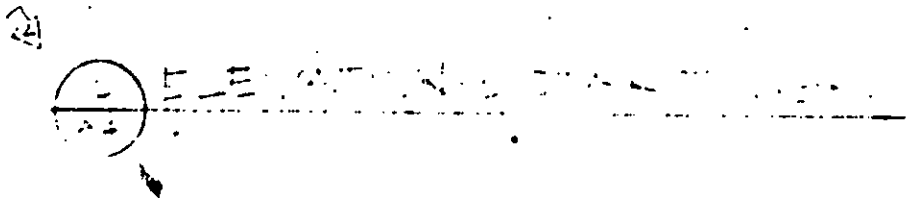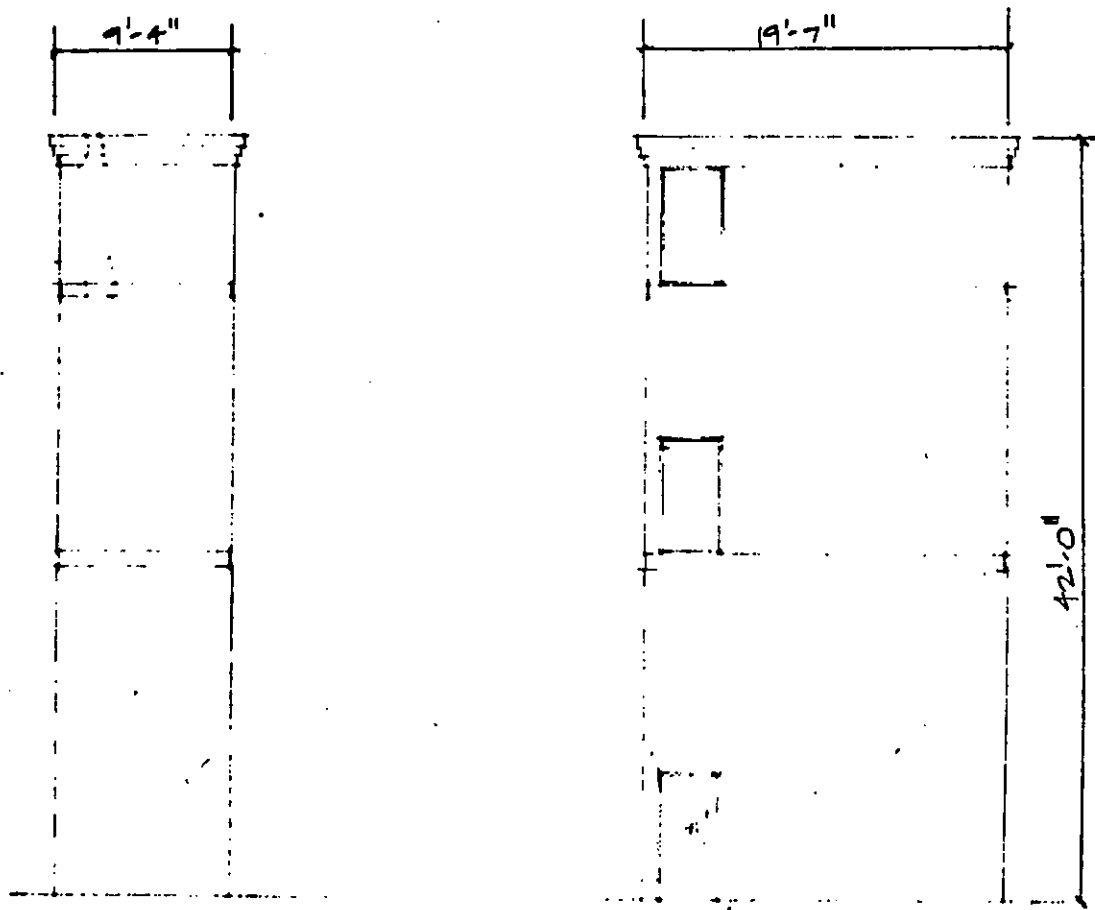



(2) FRONT ELEVATION 309 MEETING STREET


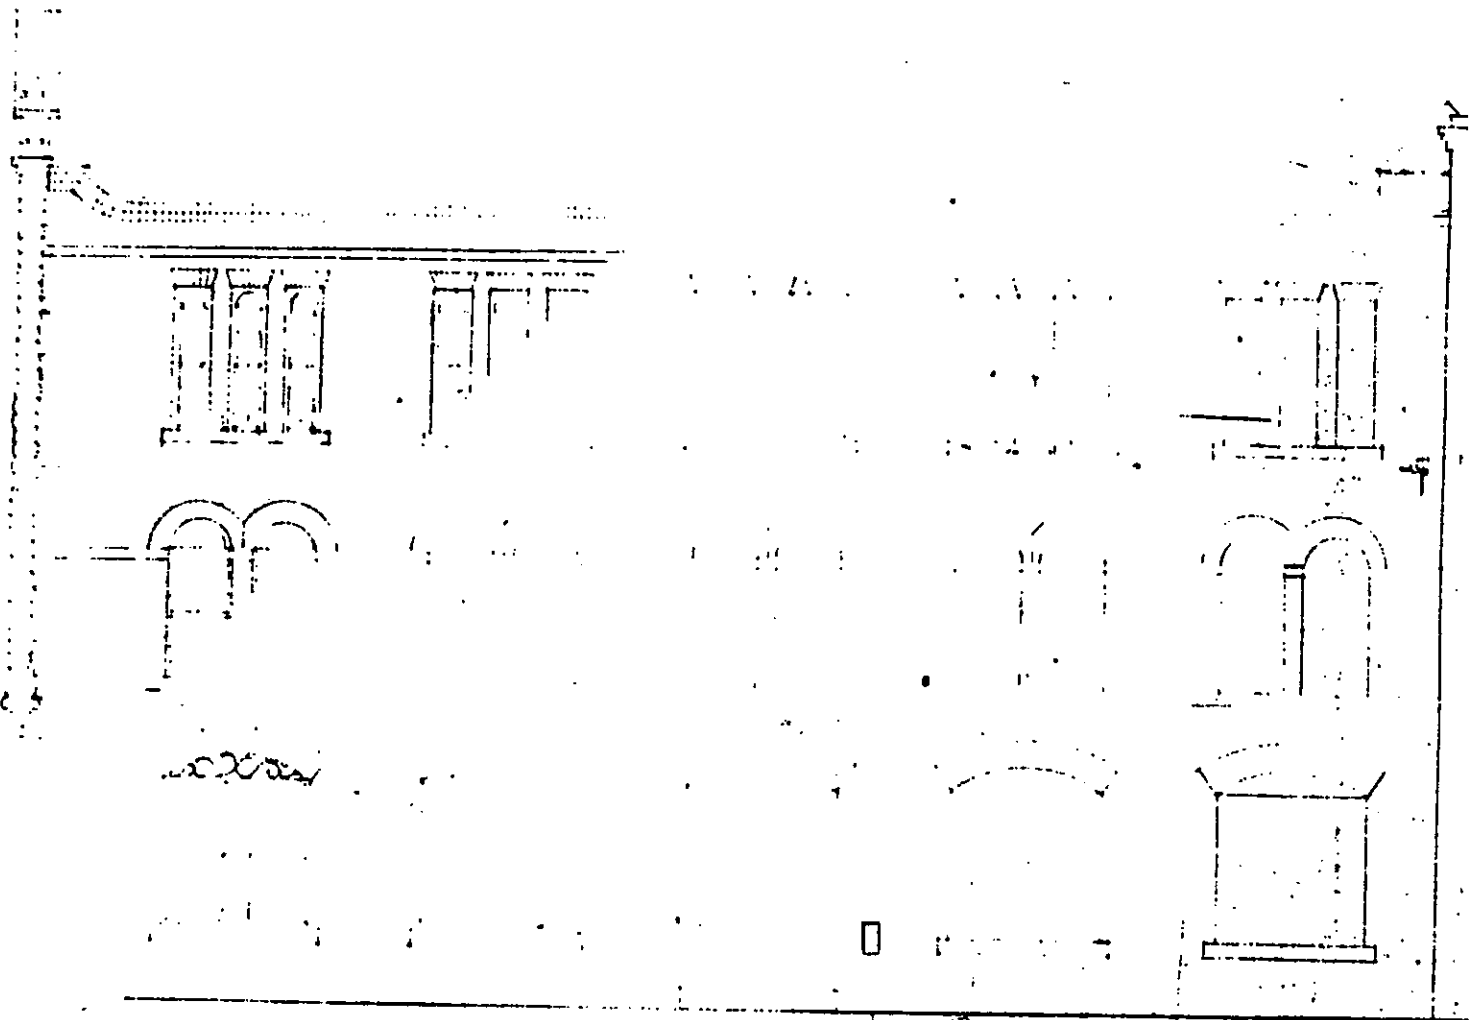


STATION IDENTIFYING DEVICE (SEE ELEC DWGS) ←

(2) COURTYARD ELEVATION 309 MEETING STREET


SCALE: 1/8" = 1'-0"  
SEE SHEET AND PLAN FOR DETAILS

STREET

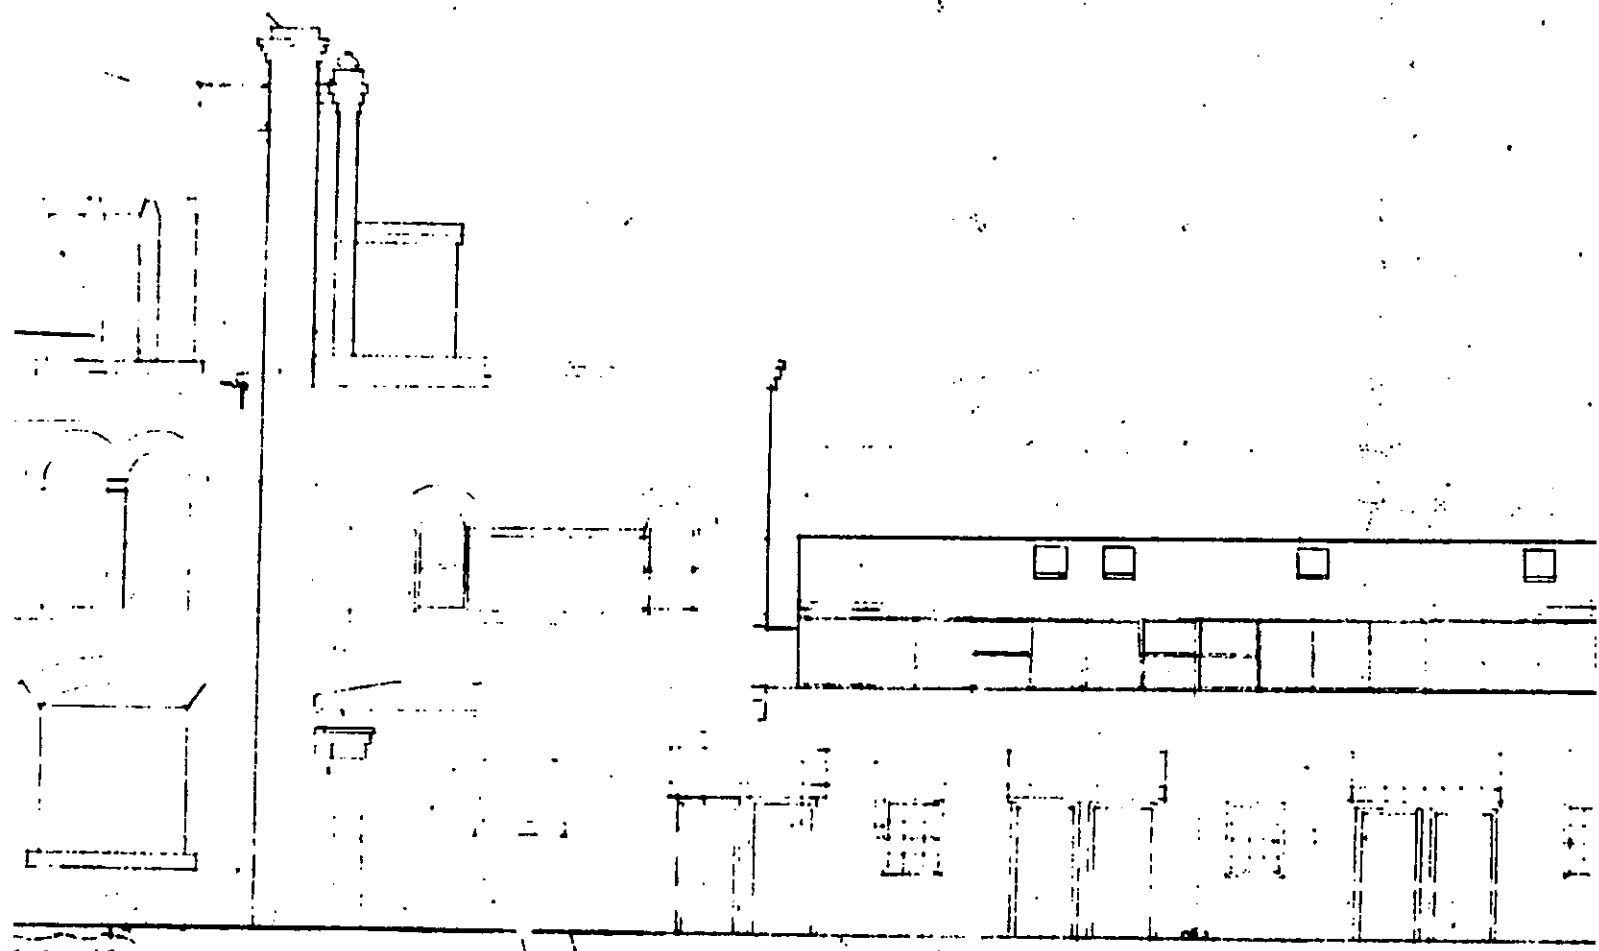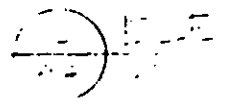

BY NG  
C. D. K. S. J.


STREET

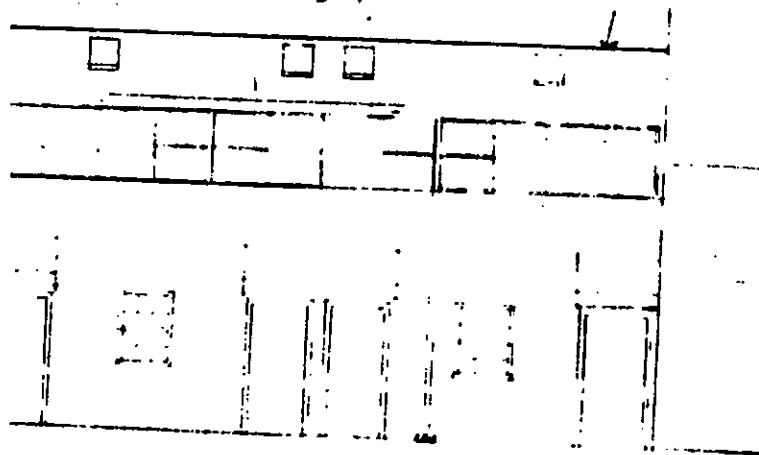




SHT. 10 12/26/84

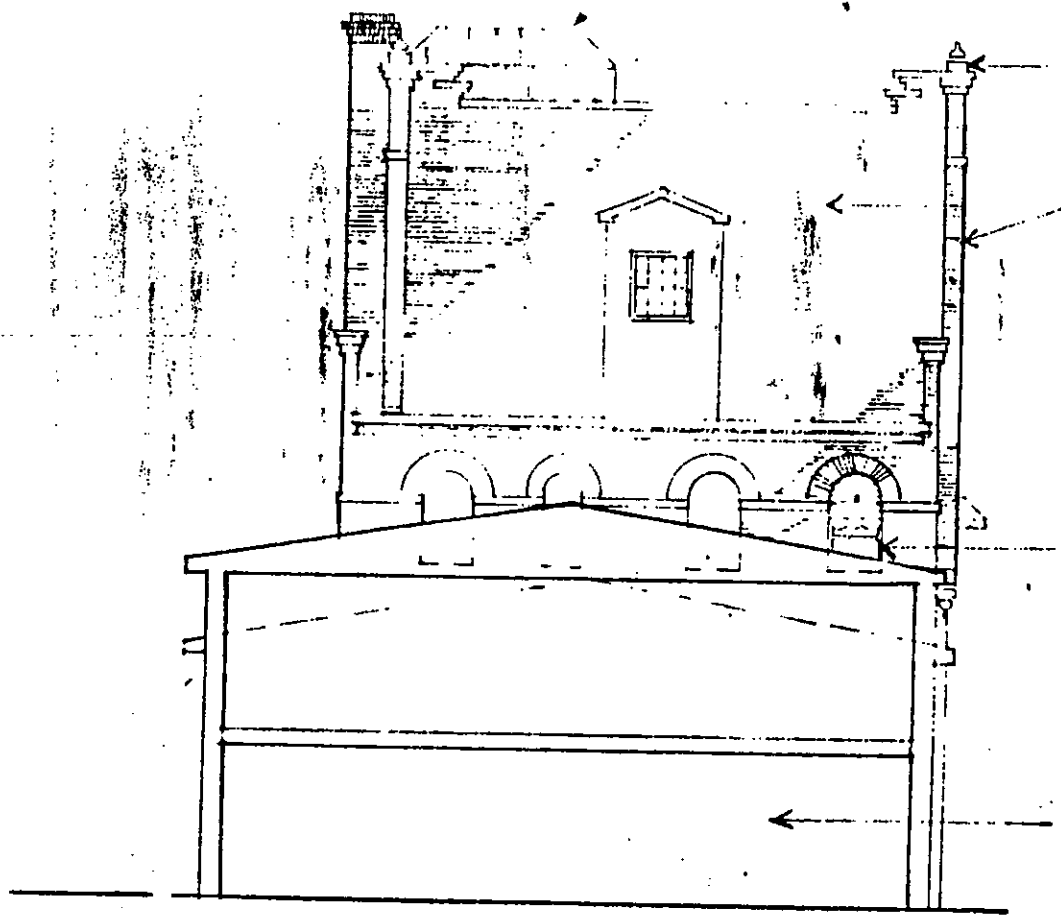


SECTION THRU GARAGE  
 $\frac{1}{8}'' = 1'-0''$

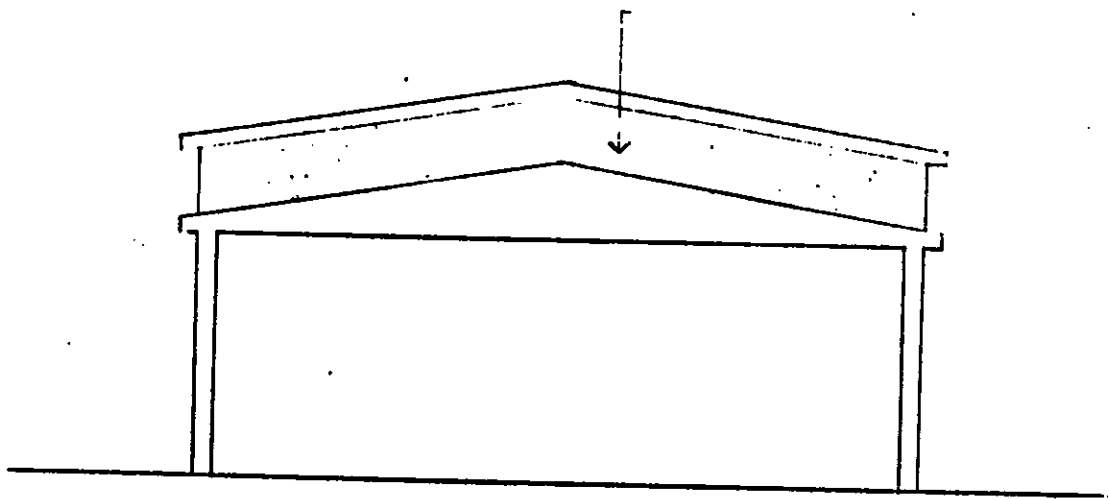


2  
15

SECTION THROUGH ROOF

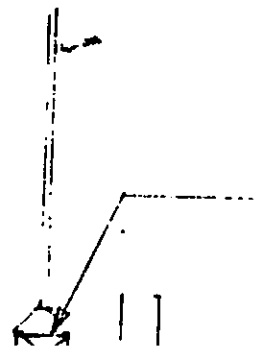

1/8" = 1'-0"

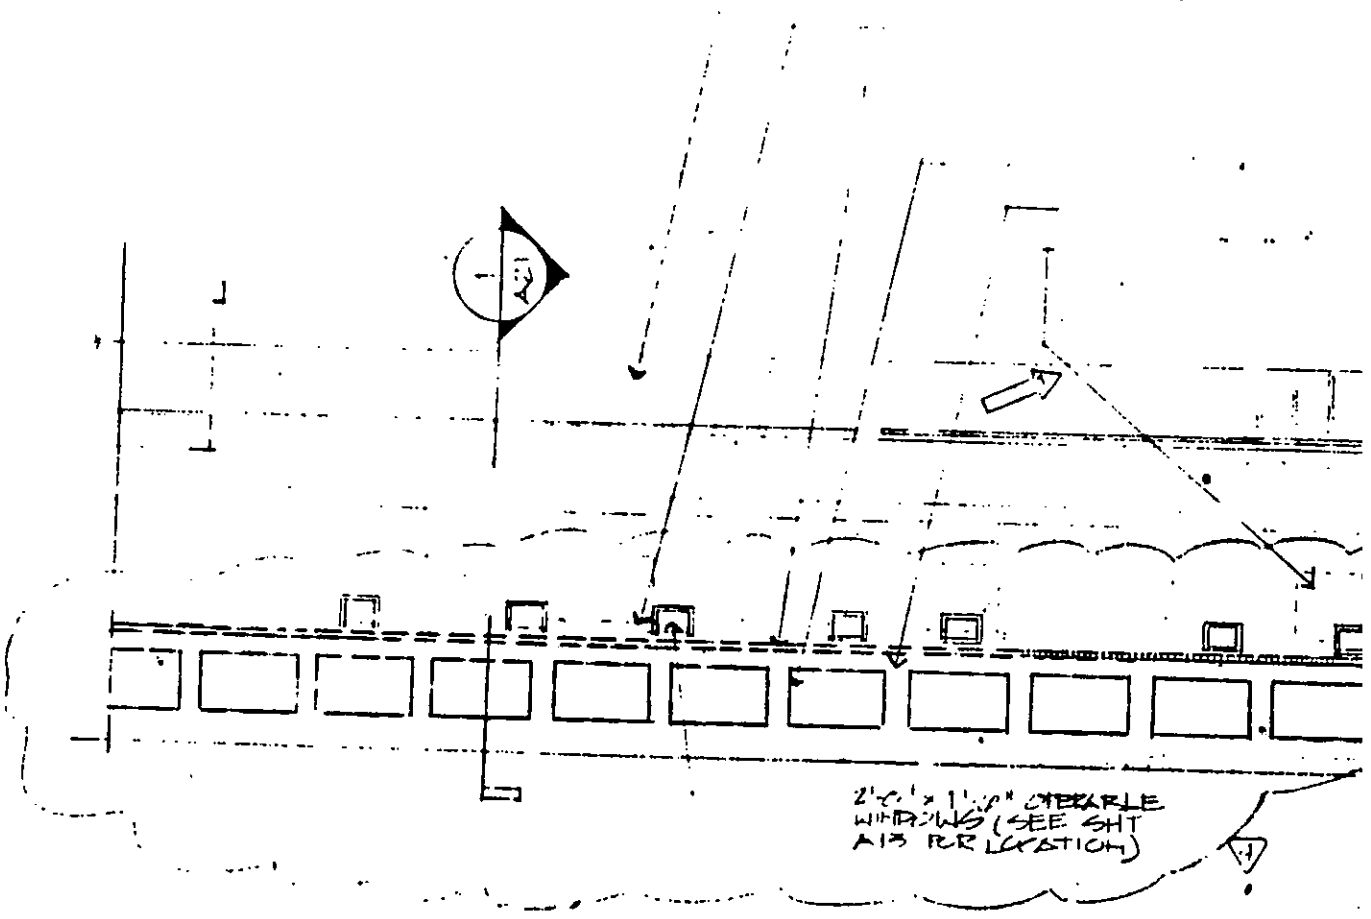

2  
15

WJENS LANE ELEVATION 309 MEETING S

1/8" = 1'-0"

BKH 142PG899



PROVIDE 4 MIL POLY IN CRAWL SPACE


PROVIDE LOUVERED SCREENS AT PORCH



(1) COURTYARD ELEVATION 313 MEETING STREET  
(2) 1/8" = 1' 0"

(3) PROVIDE  
AT PORCH



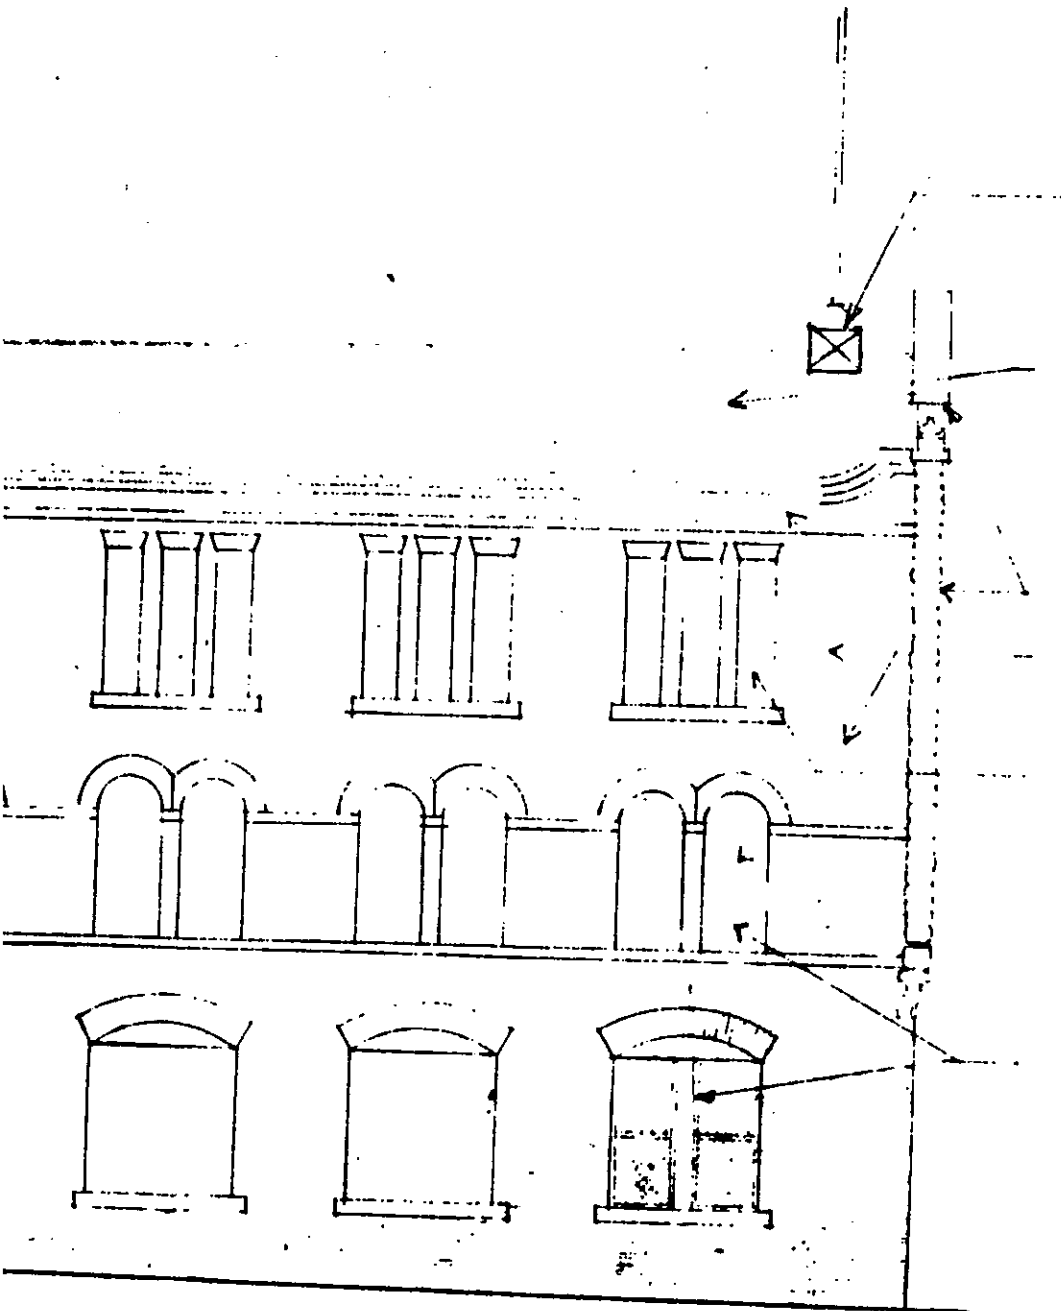

SHT. II K-126-130